


- Key**
- Existing Service 8 —
 - Existing Service X3/13 —
 - Potential LNBB to City Centre Route —
 - Potential LNBB to JR Service —
 - Potential JR to Eastern Arc Service —

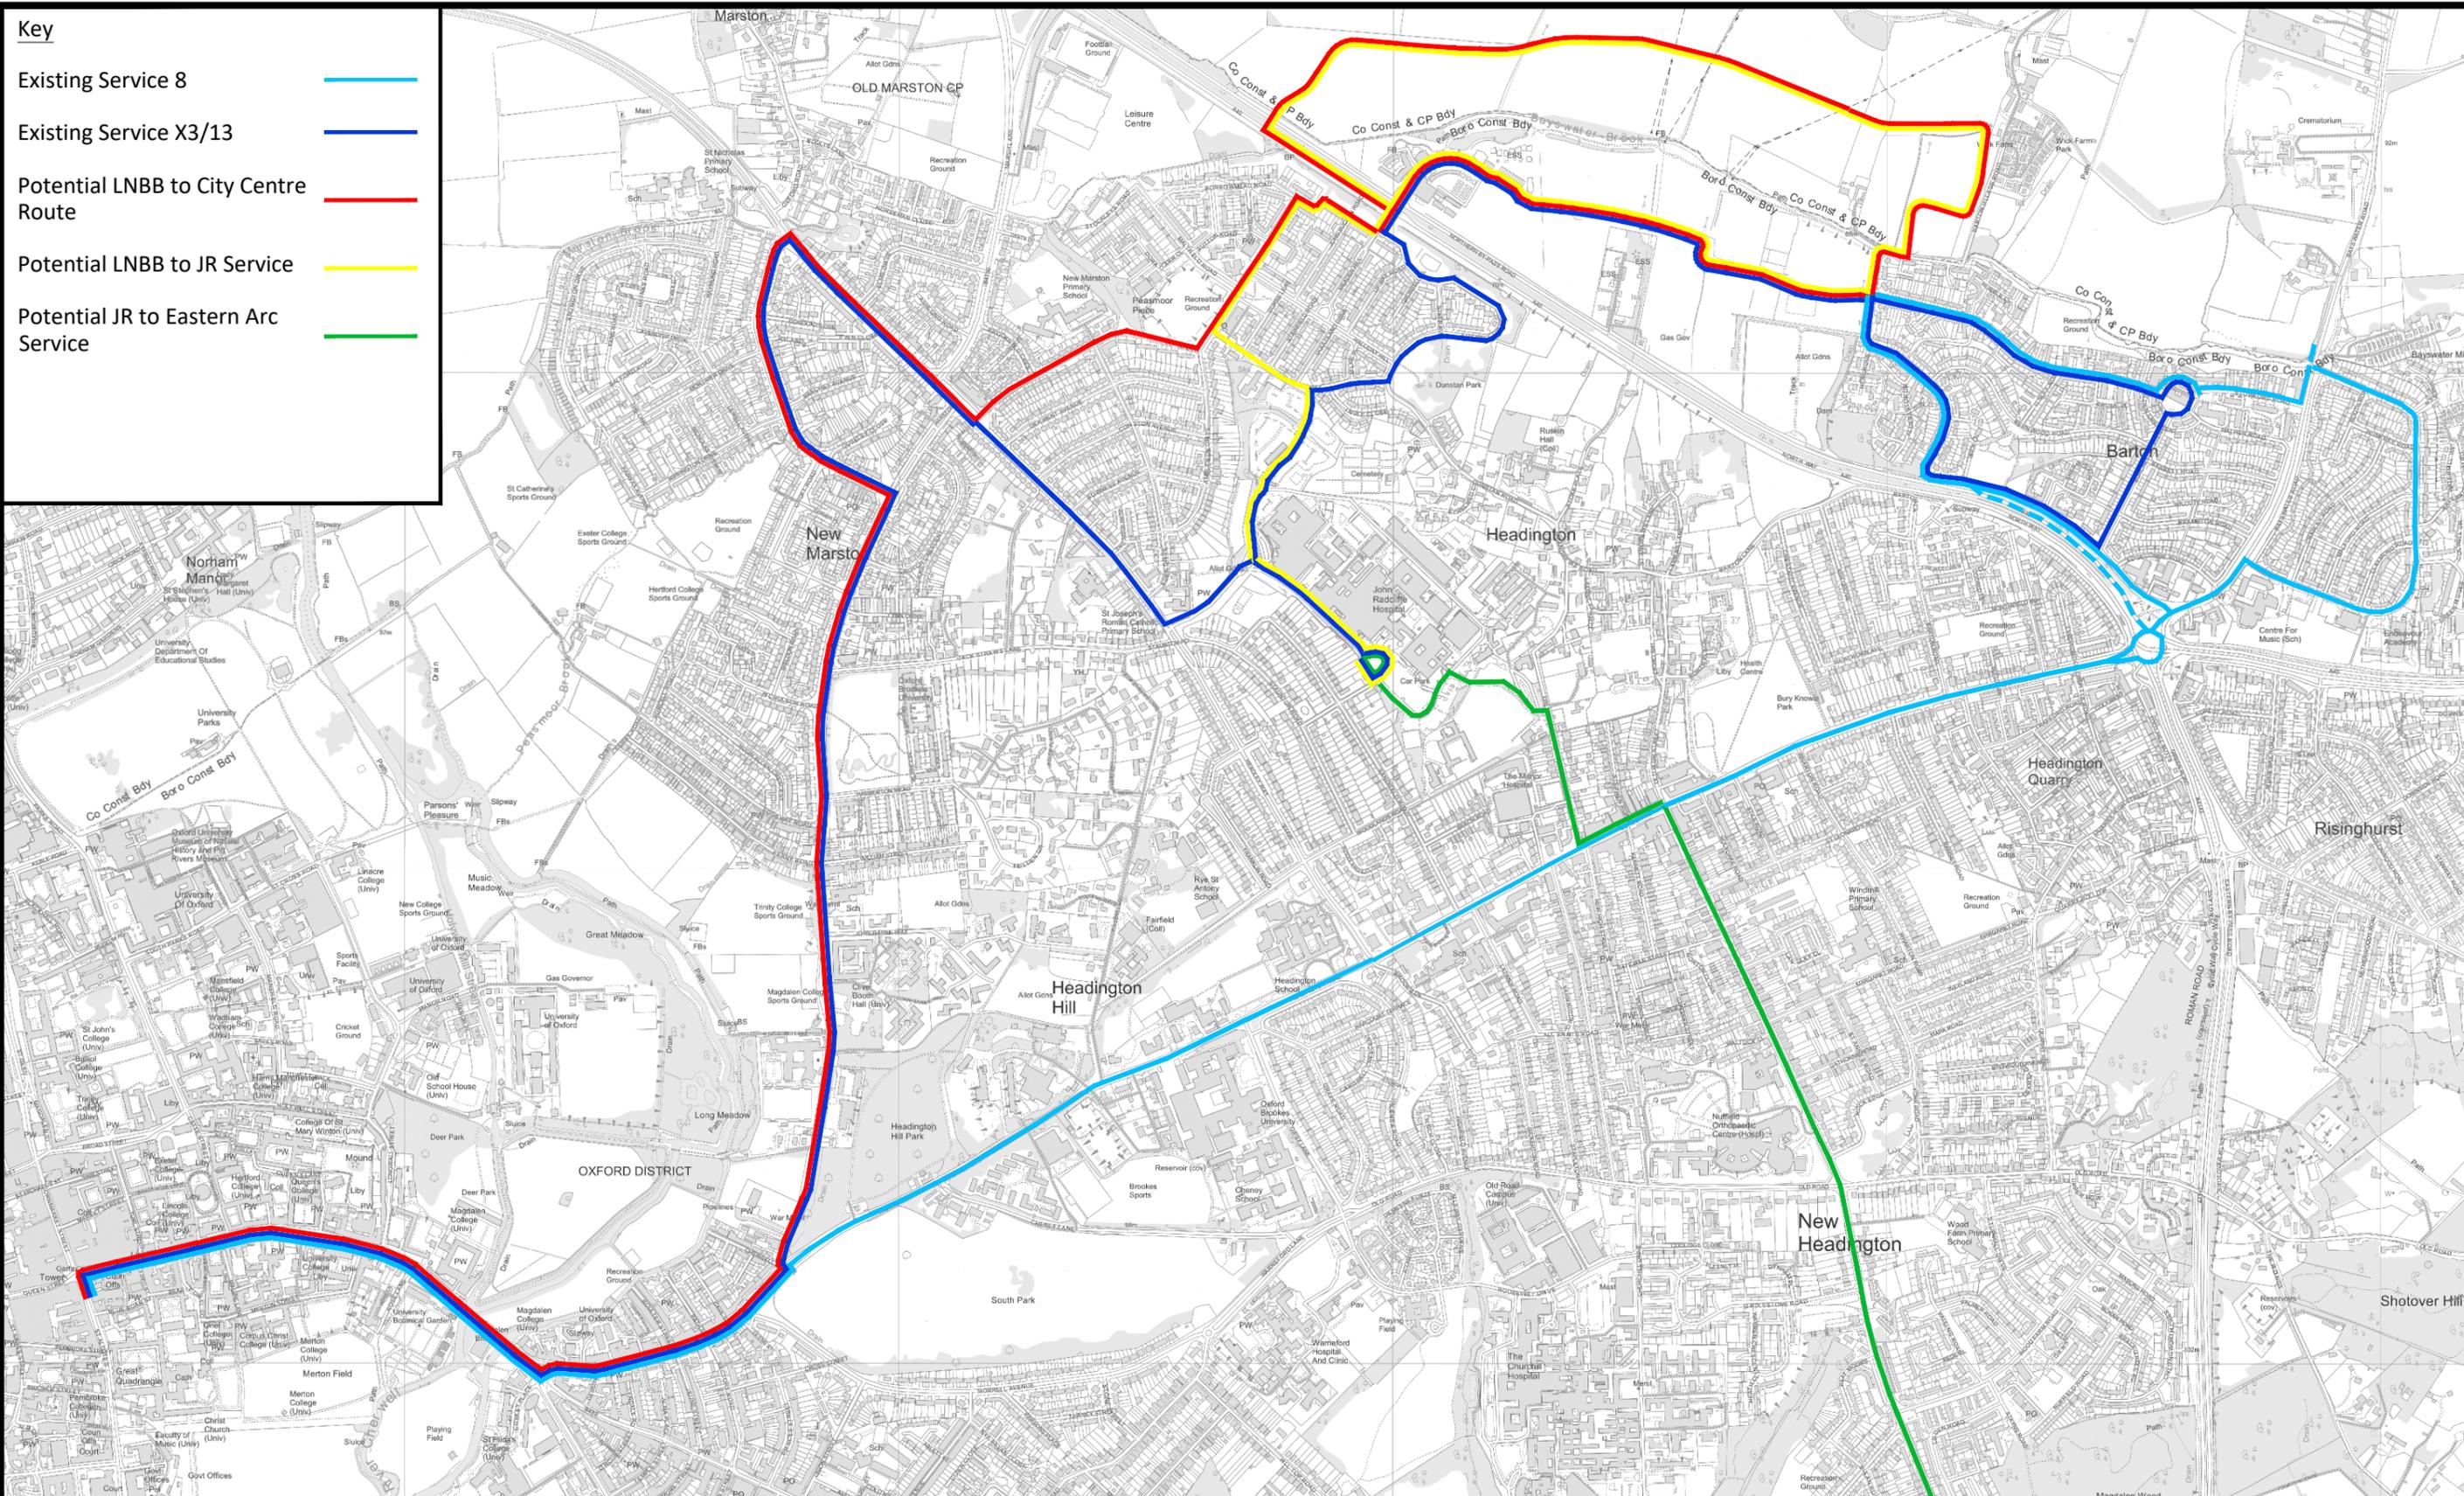

I M A TRANSPORT PLANNING
 11 KINGSMEAD SQUARE
 BATH BA1 2AB
 T: 01225 444 011
 www.ima-tp.com

CLIENT: **Christ Church/DRM**
 PROJECT: **Land North of Bayswater Brook Planning**

TITLE: **Public Transport Access Existing and Potential Bus Routes**

SCALE: (A5) NTS	CHECKED: IMA	APPROVED: IMA
CAD FILE: IMA-20-134-088.dwg	DESIGN/DRAWN: MP	DATE: December 2021
PROJECT No: IMA-20-134	DRAWING No: 088	REV: B